



# WESTLINKS DAWN COE


Artist's concept only. Plans are subject to change.

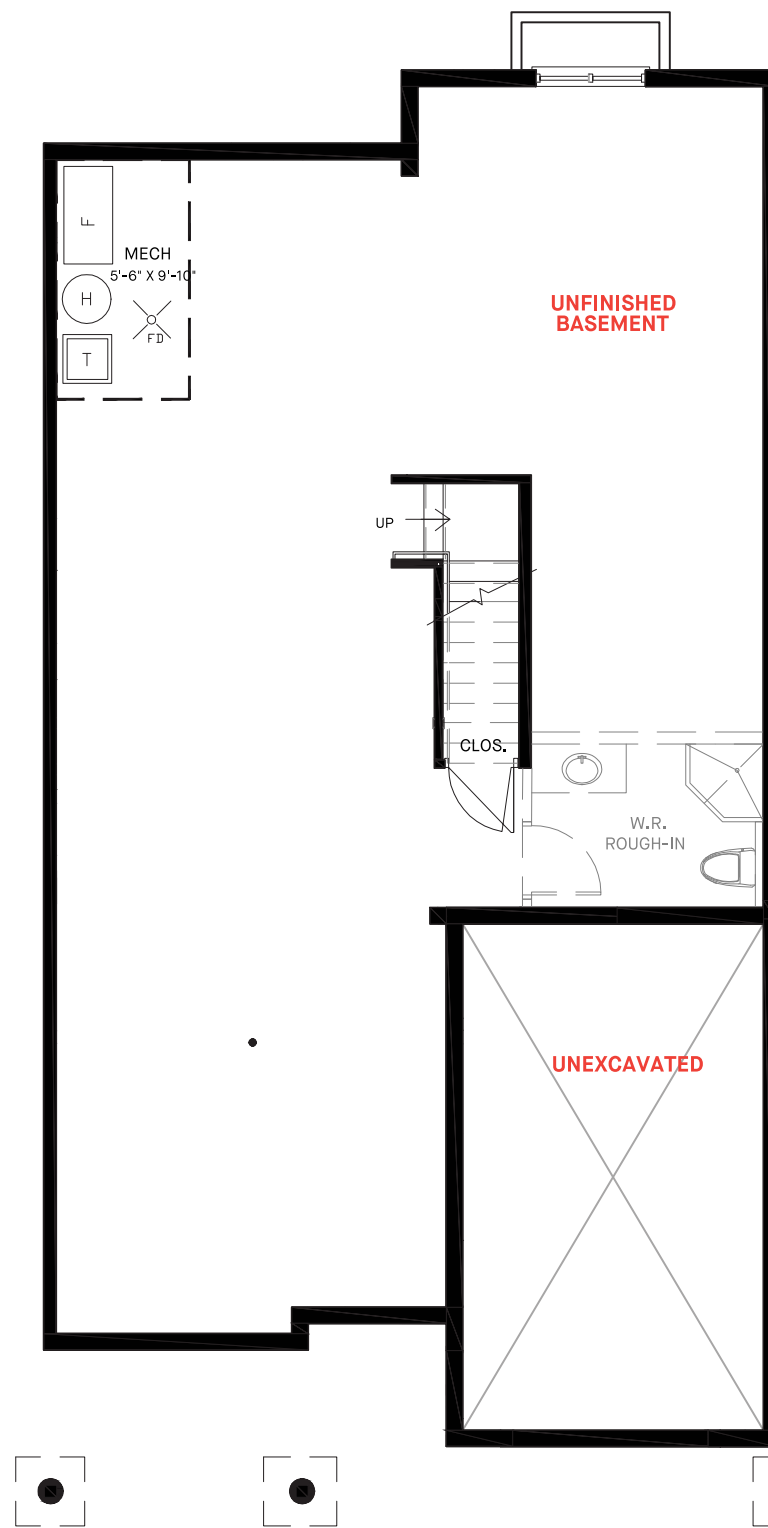

**BASEMENT PLAN**

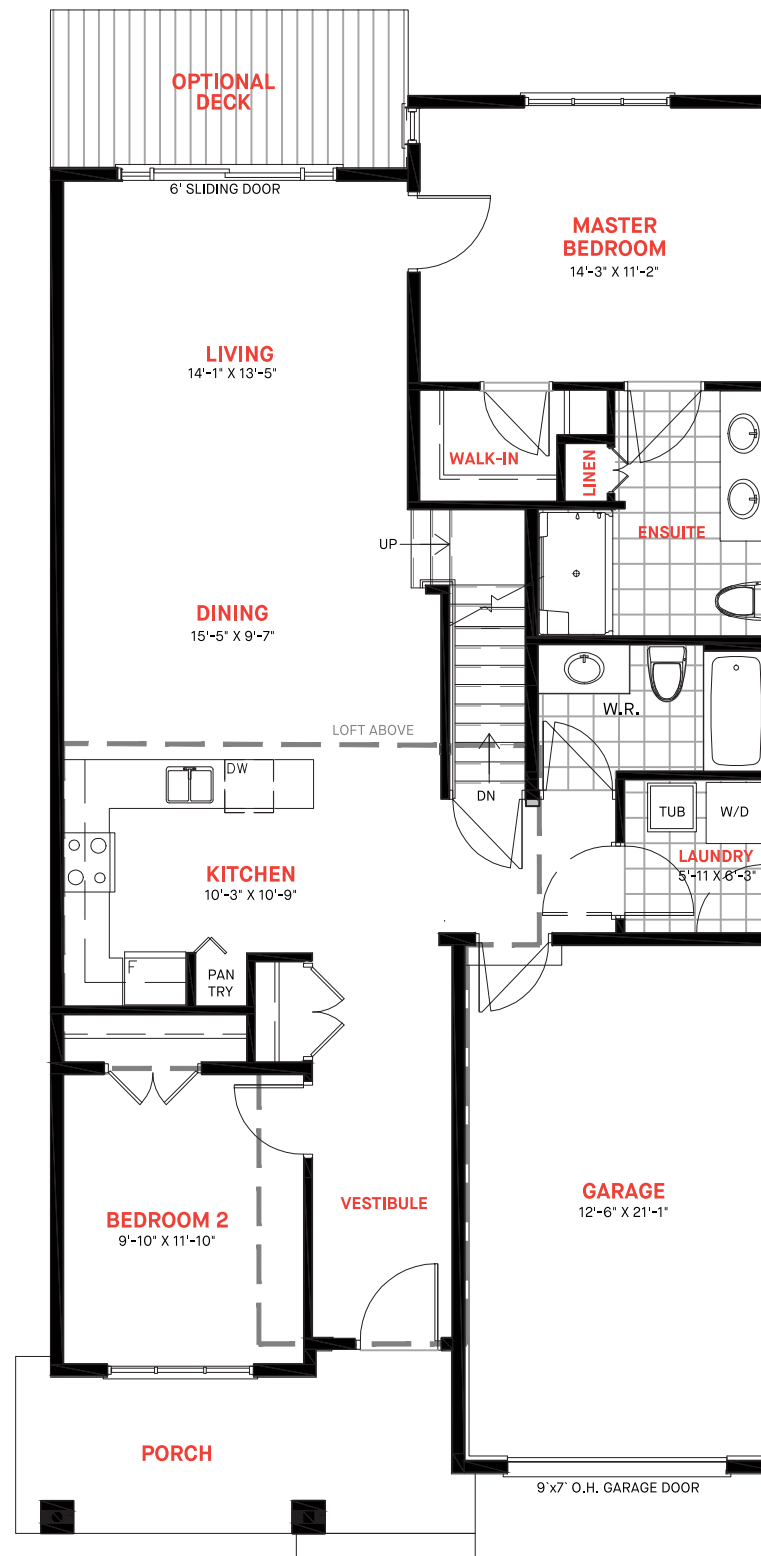

**GROUND FLOOR PLAN**

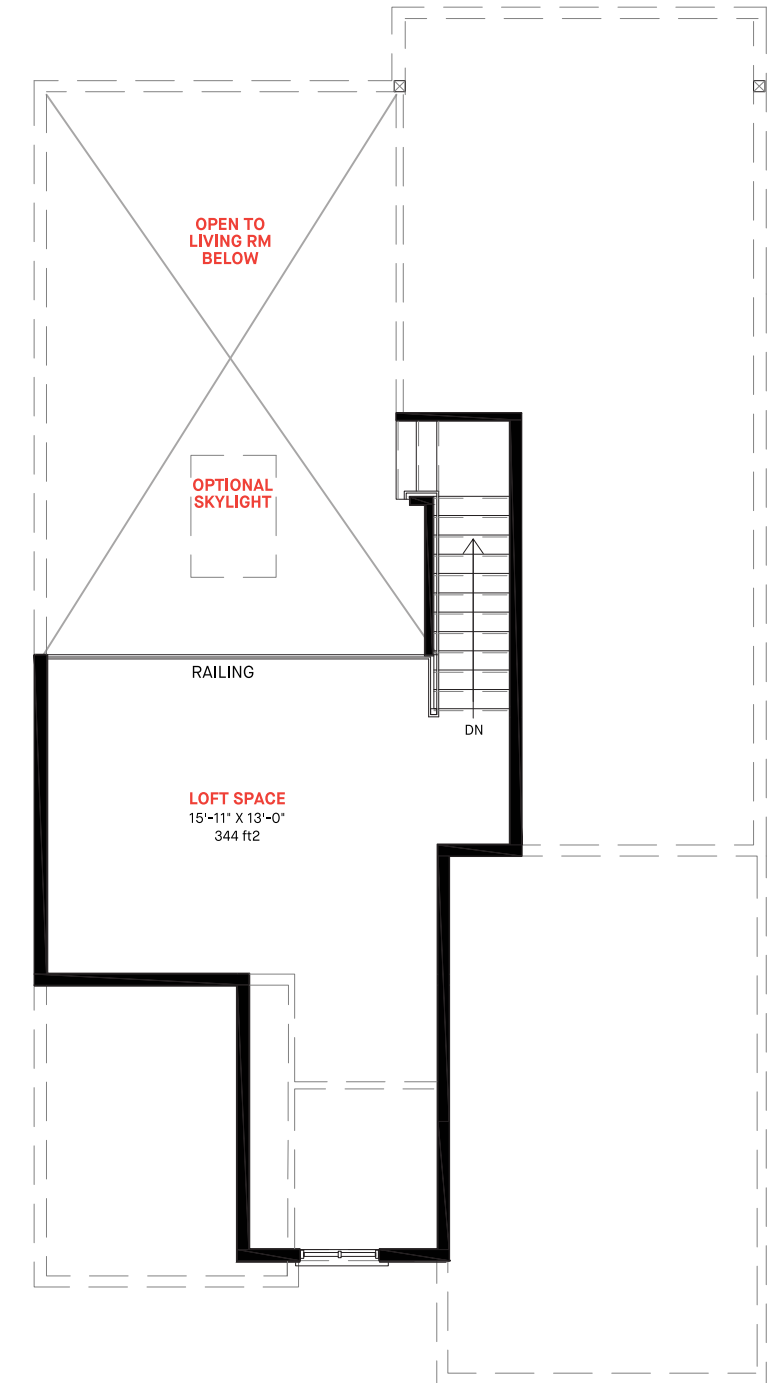

**LOFT PLAN**