



WESTLINKS SANDRA


Artist's concept only. Plans are subject to change.

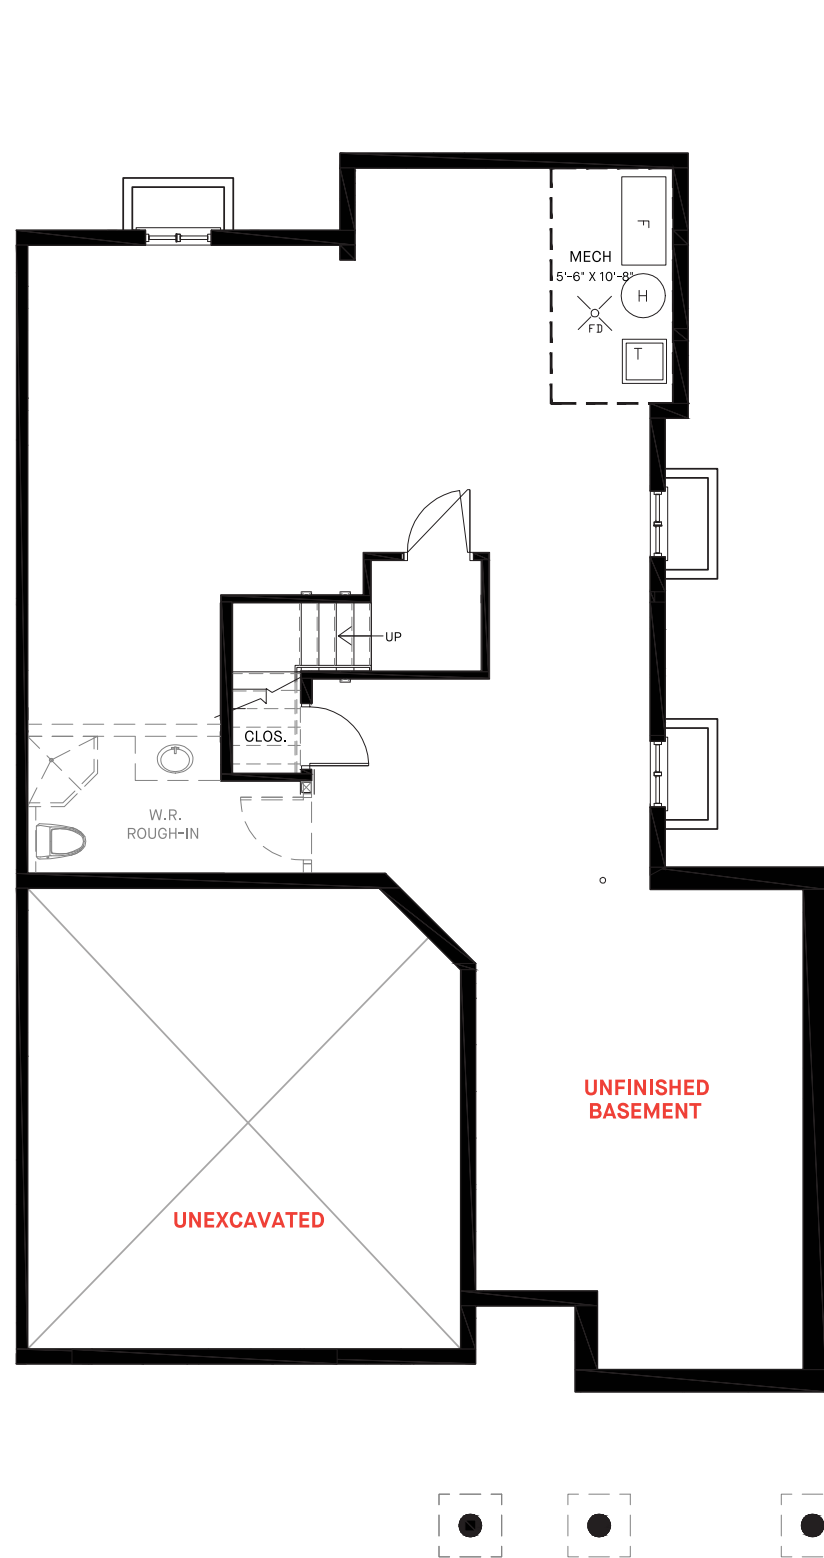

BASEMENT PLAN

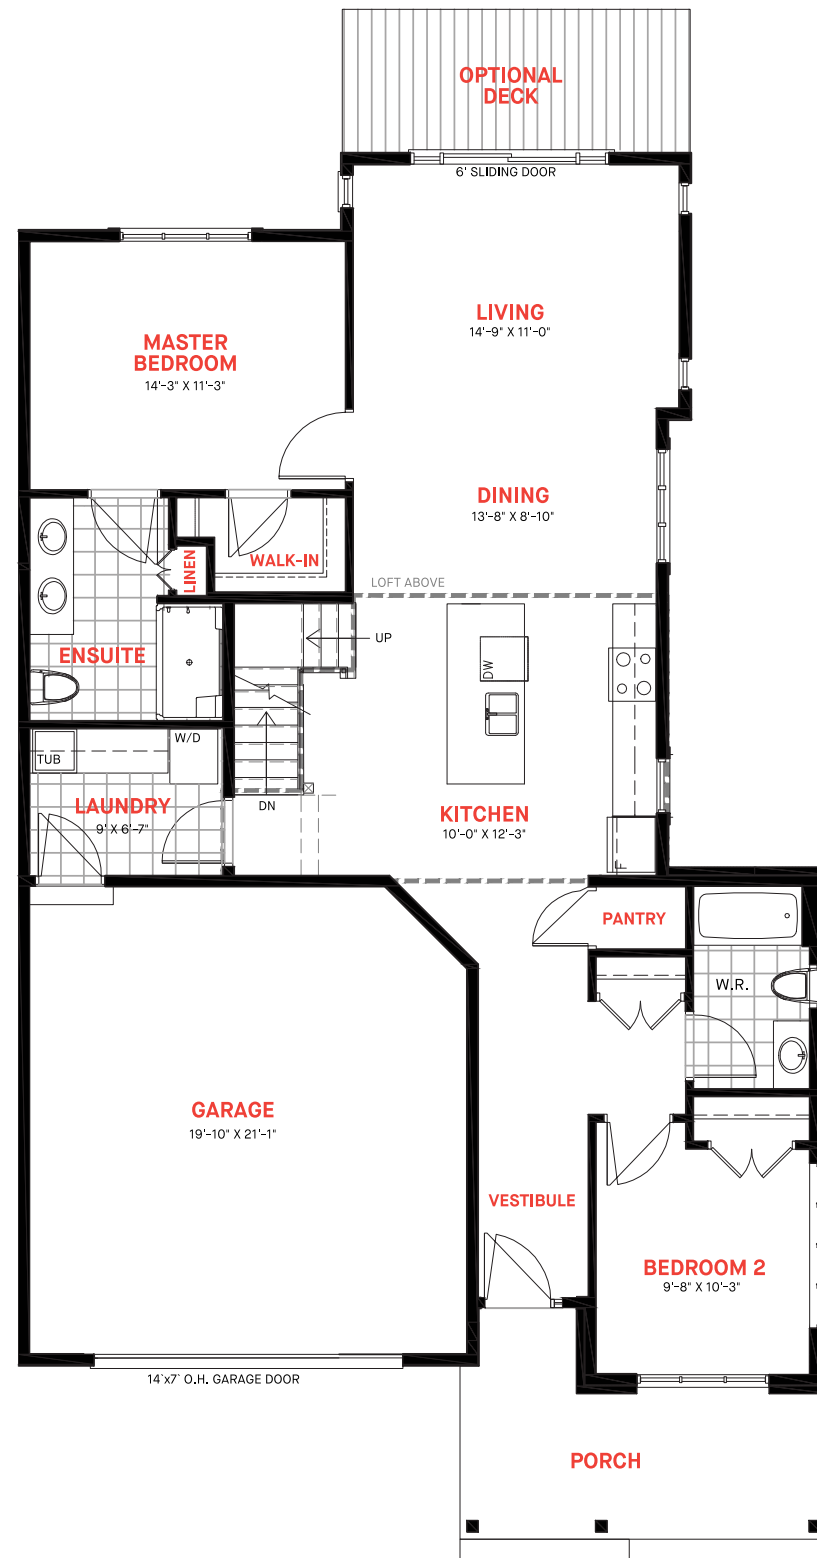

GROUND FLOOR PLAN

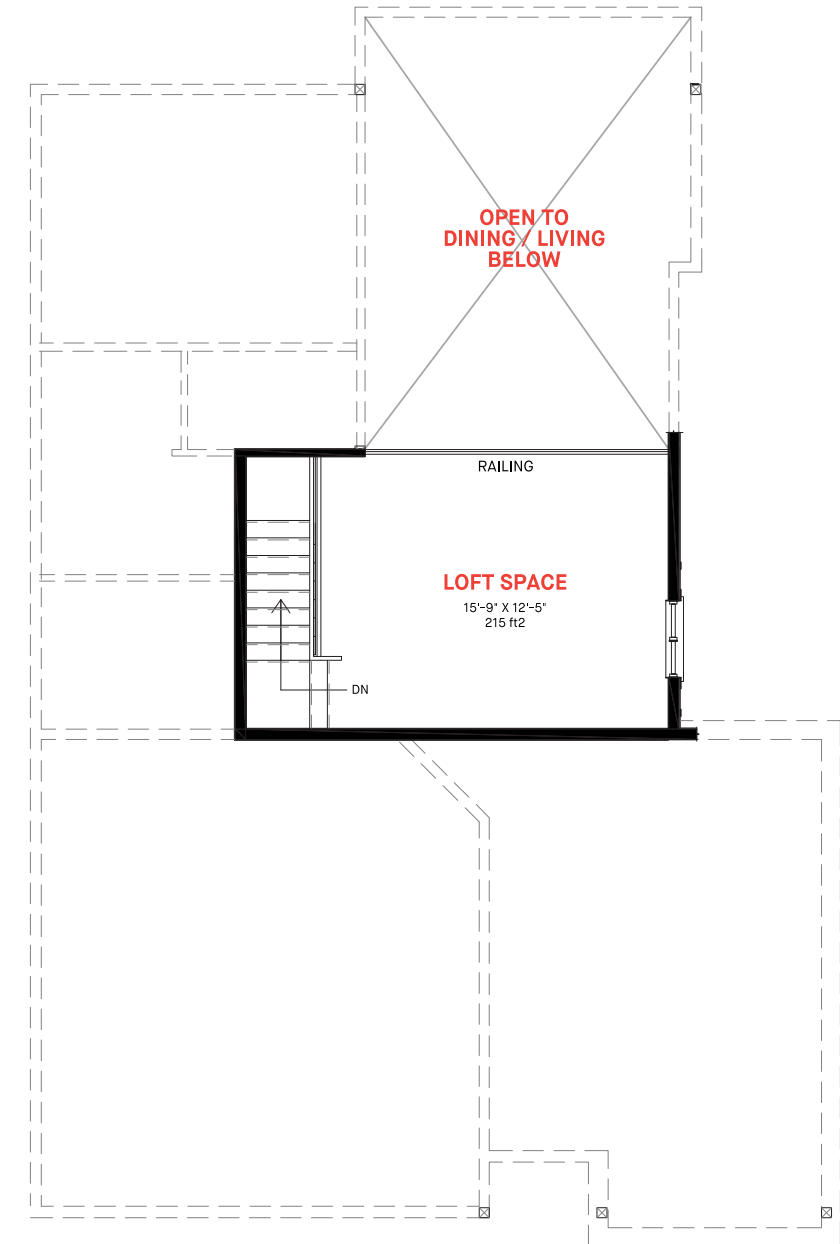

LOFT PLAN